


• ground floor plan •

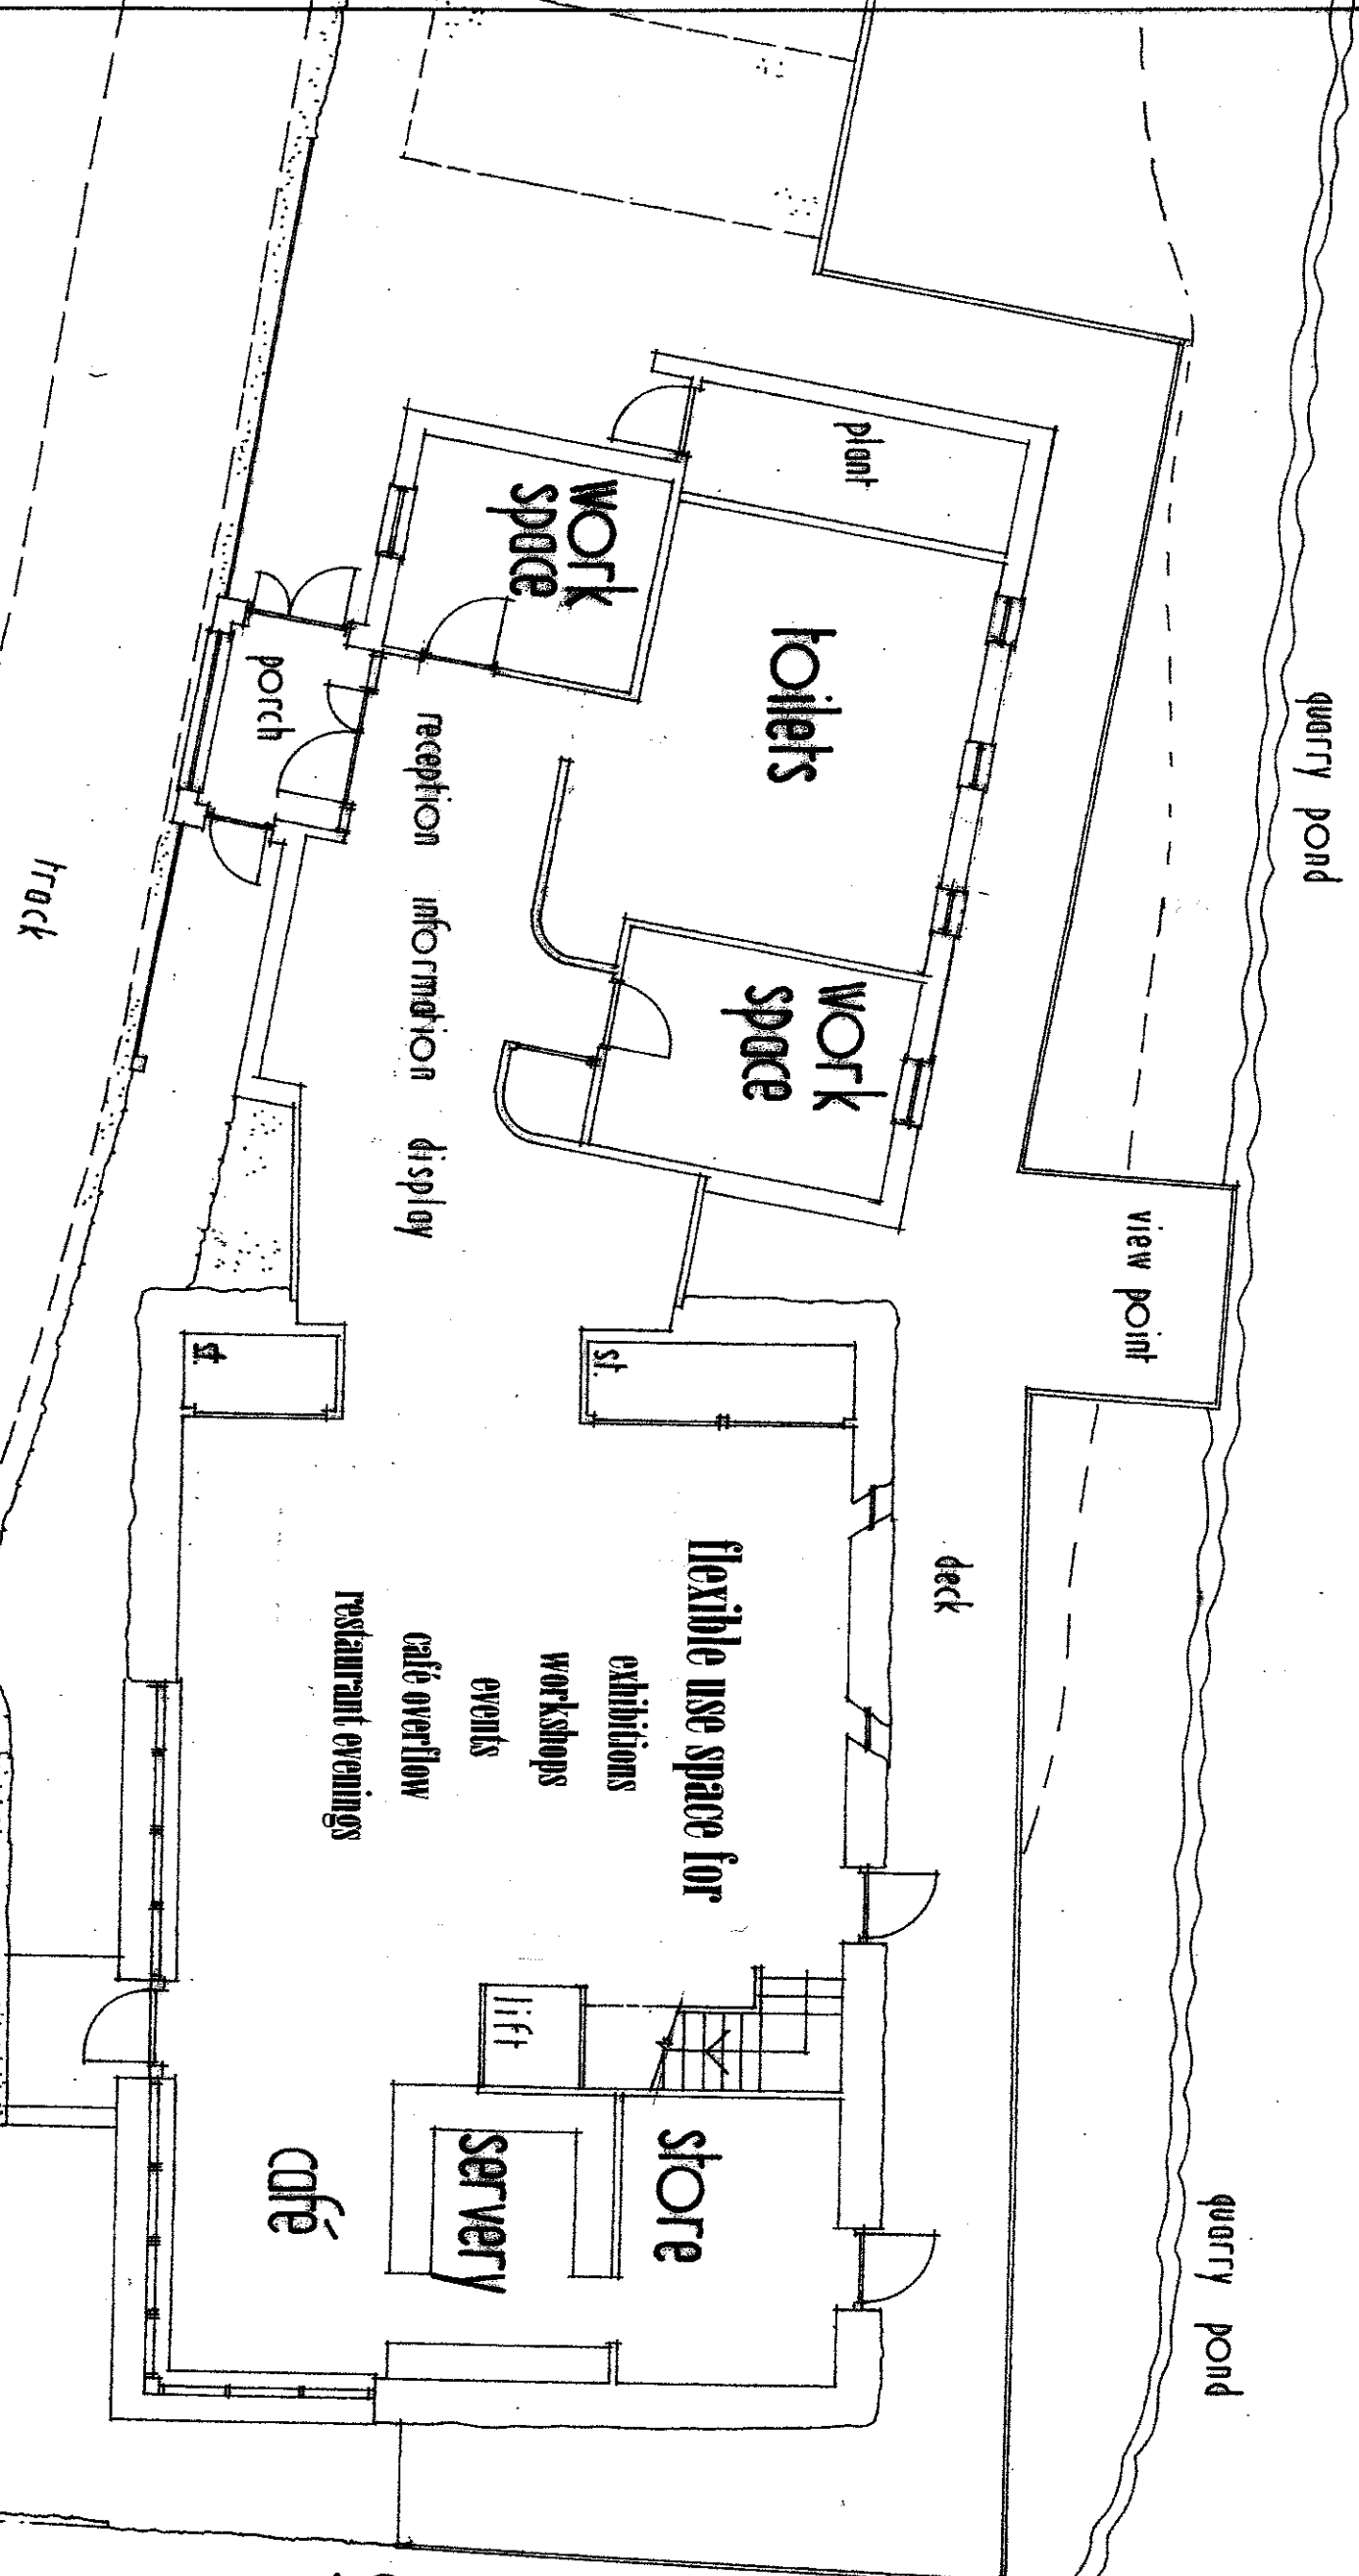

gross floor area
2800sqm

SHAUNA CAMERON ARCHITECT LTD
Selma Church Benderloch Oban PA37 1QP
phone/fax 01631 720215 @sc-a
shauna.cameron@aryllarchitects.co.uk



Project: ATLANTIC ISLANDS CENTRE
CULIPOL ISLE of LUNDA

Title: GROUND FLOOR PLAN

Client: IOLCT

Drawn by: SK

Date: Feb 12

Scale: 1:100

