



• west elevation •

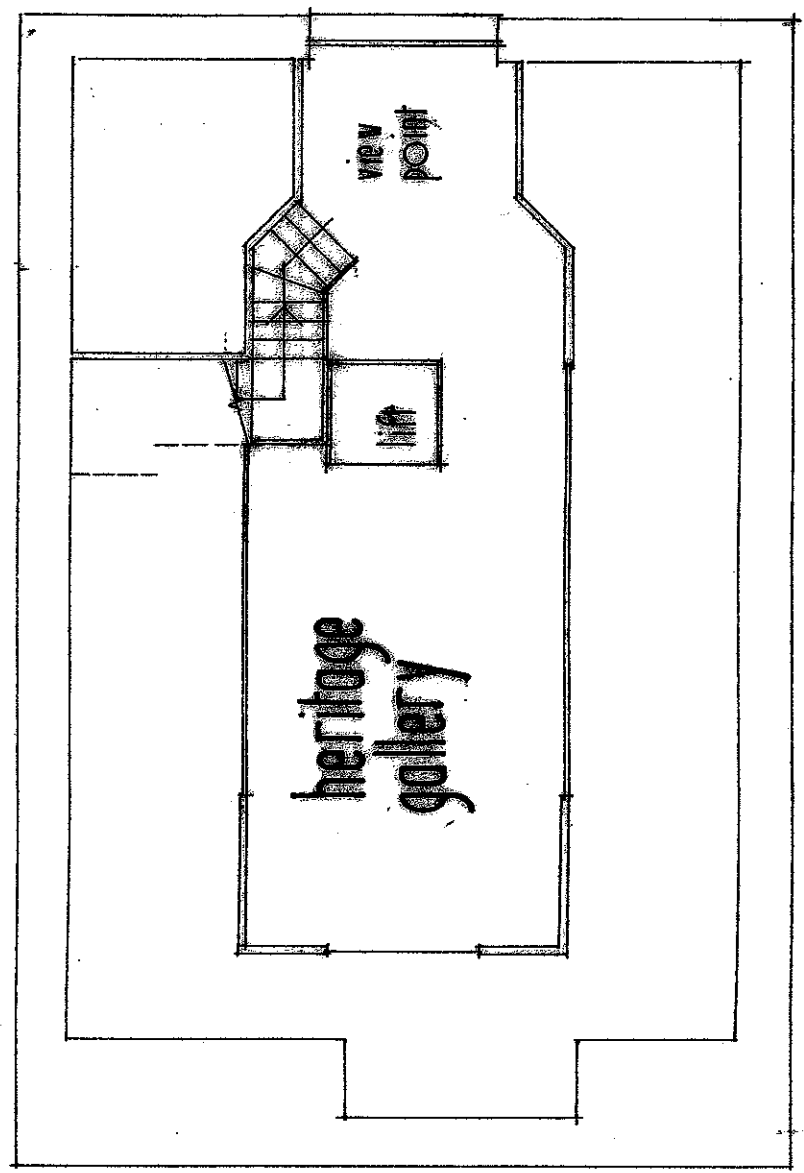

• upper floor plan •


SHAUNA CAMERON ARCHITECT LTD
 Selma Church Benderloch Oban PA37 1QP
 phone/fax 01631 720215 ©sc-a
 shauna.cameron@argyllarchitects.co.uk
 Project: ATLANTIC ISLANDS CENTRE
 CULLIPOOL ISLE OF LLINGY

ELEVATION + UPPER FLOOR PLAN
 Client: 10 LCT
 Drg no: 06.30.101 Rev: NMA - Drawn by: SC
 Scale: 1:100 @AS Date: Feb '12