




WEST ELEVATION

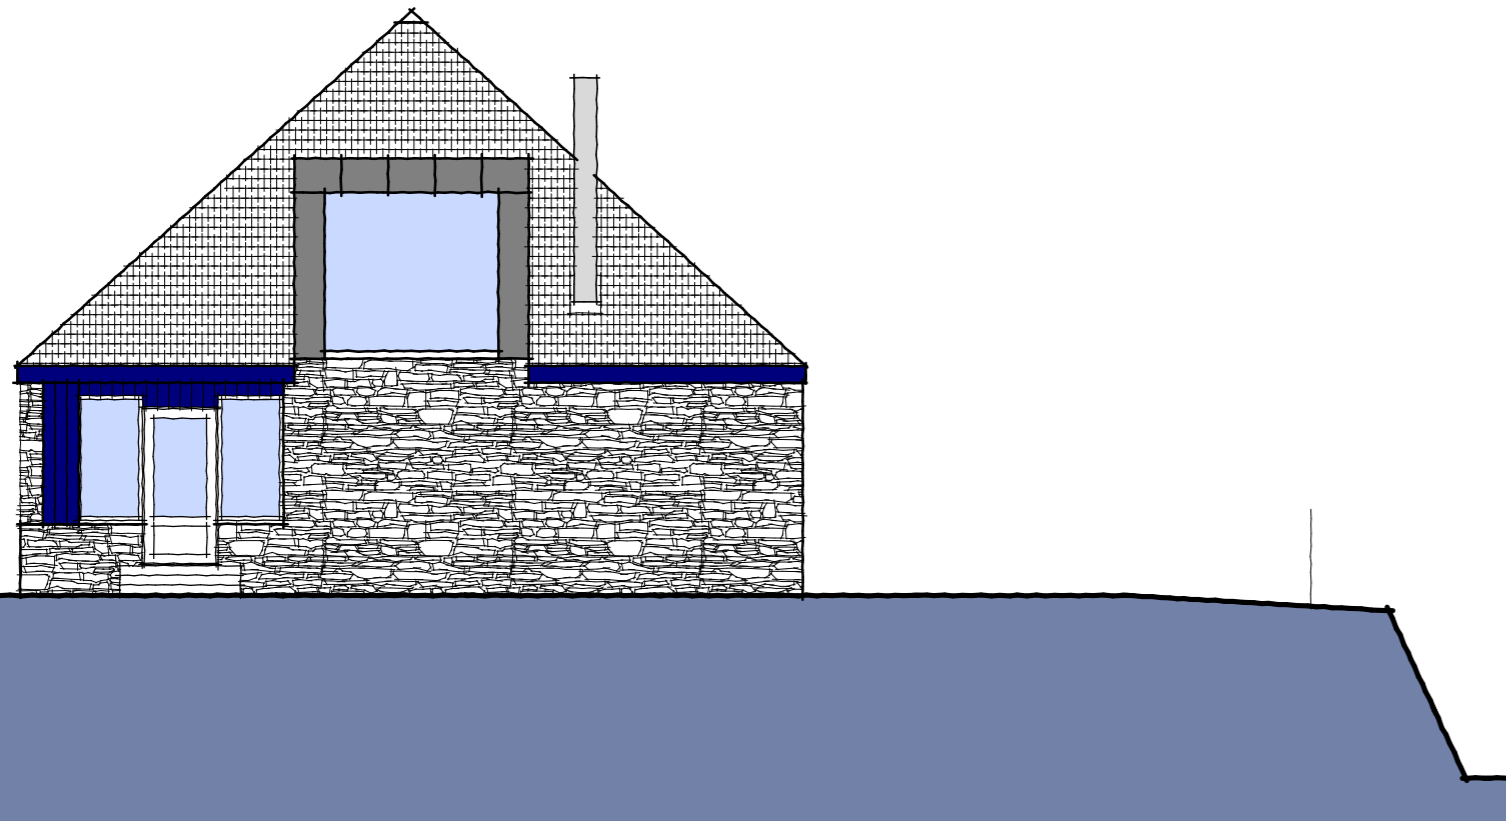

SOUTH ELEVATION

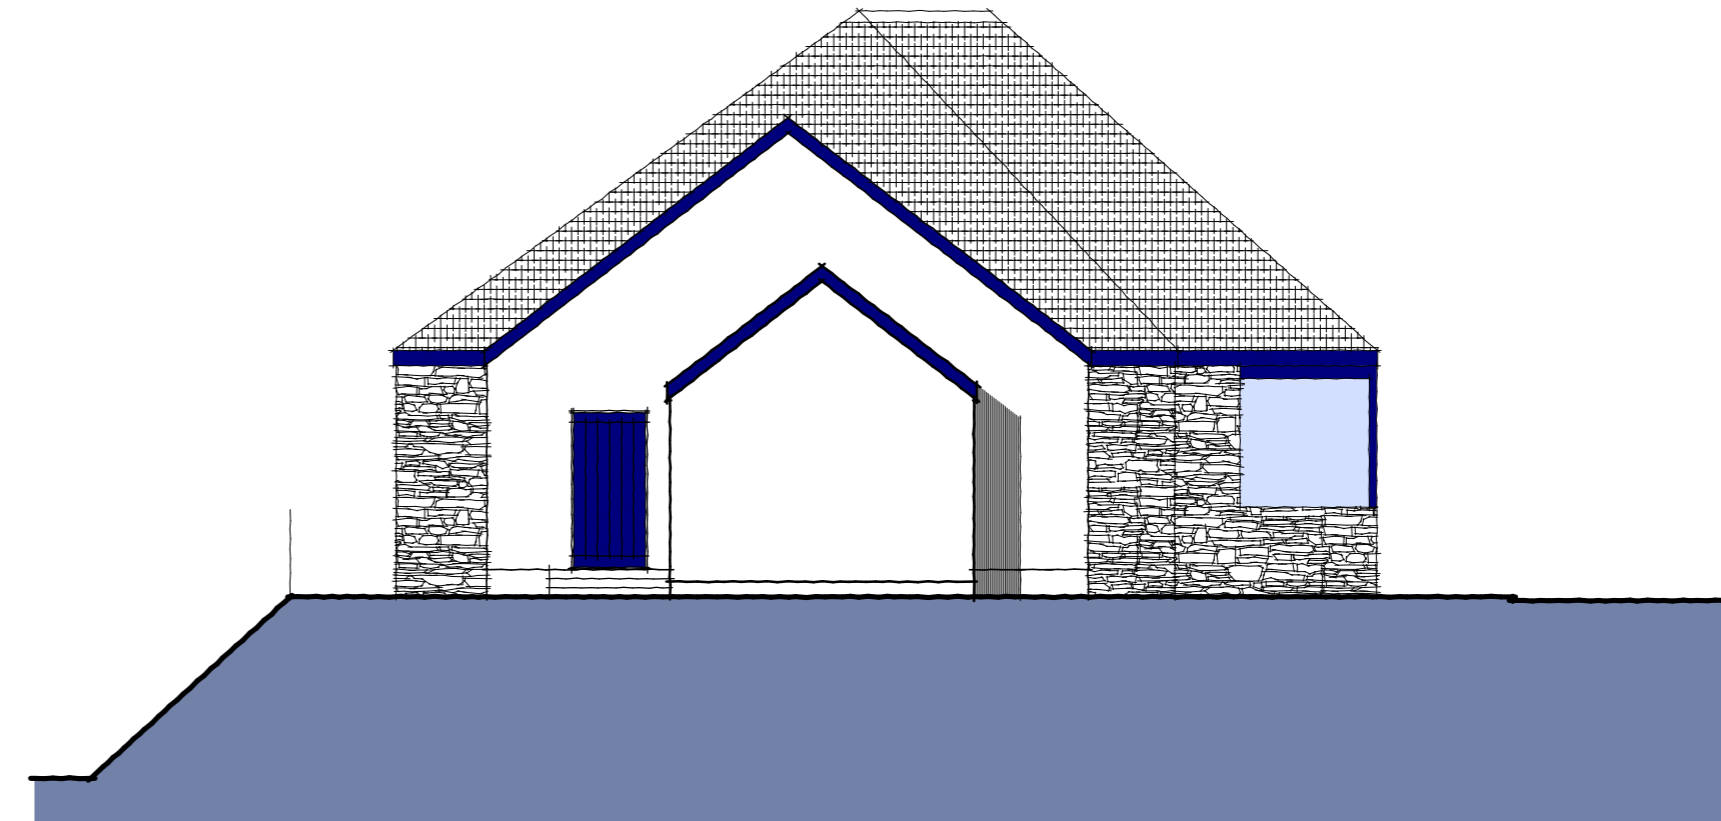

NORTH ELEVATION

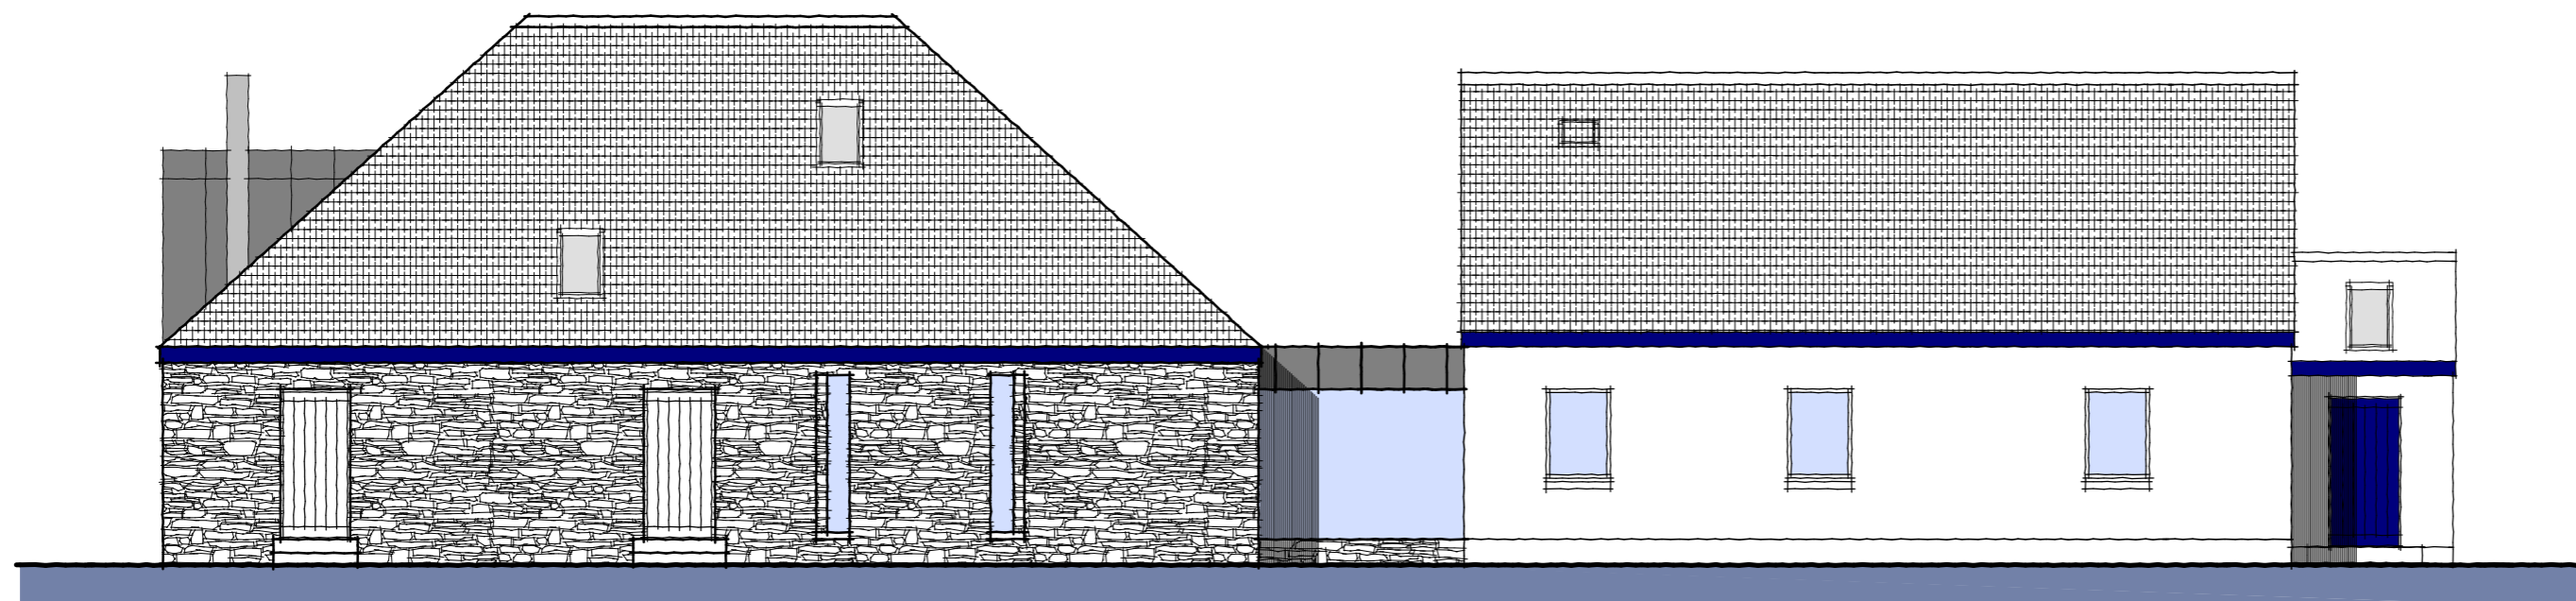

EAST ELEVATION

|   |             |      |
|---|-------------|------|
| <b>shauna cameron architect ltd</b>   |             |      |
| selma church    benderloch    oban    pa37 lqp<br>01631 720215<br>shauna.cameron@argyllarchitects.co.uk   |             |      |
| client: loLCT   |             |      |
| project: AIC Cullipool Luig   |             |      |
| title: ELEVATIONS   |             |      |
| drg no: 06 39 205f scale:1:100 @A2 date 11 '13  |             |      |
| rev:  | description | date |
| Notes:<br>do not scale drawings use given dimensions only<br>dimensions to be confirmed prior to commencing<br>building works or manufacture of components all<br>deviations to the approved plans to be reported to<br>the architect and agreed in writing |             |      |